



宇部市末広町

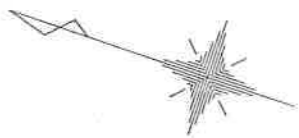

S=1/300

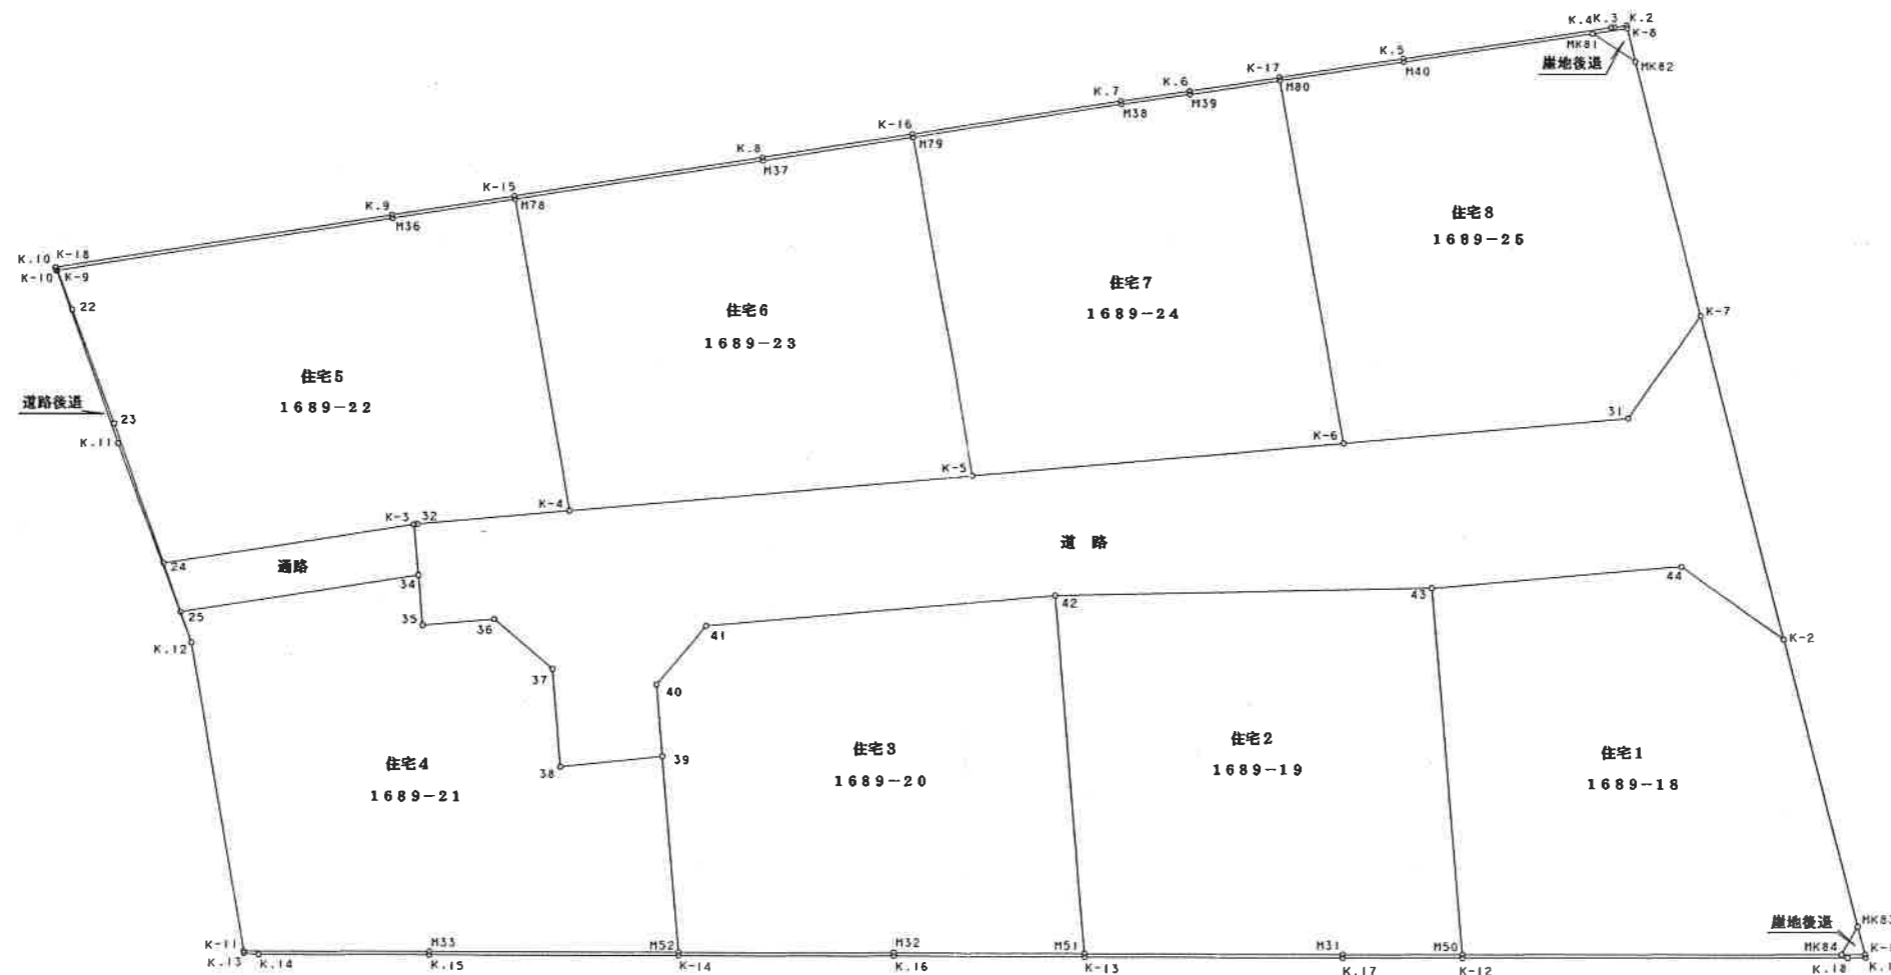

座標求積表

地番 住宅1					
No.	標識	X	Y	辺長	点間No.
MK83		-228641.698	-83556.059	11.675	K-2
K-2		-228635.318	-83546.281	4.978	44
44		-228630.551	-83544.843	9.925	43
43		-228621.459	-83548.824	14.476	M50
M50		-228627.255	-83562.090	14.967	MK84
MK84		-228641.436	-83557.304	1.272	MK83
倍面積		426.752663	面積	213.3763315	
			地積	213.37 m ²	
			坪数	64.54 坪	

地番 住宅2					
No.	標識	X	Y	辺長	点間No.
M50		-228627.255	-83562.090	14.476	43
43		-228621.459	-83548.824	14.839	42
42		-228607.495	-83553.847	14.147	M51
M51		-228613.140	-83566.820	10.163	M31
M31		-228622.780	-83563.600	4.722	M50
倍面積		424.308480	面積	212.1542400	
			地積	212.15 m ²	
			坪数	64.17 坪	

地番 住宅3					
No.	標識	X	Y	辺長	点間No.
M51		-228613.140	-83566.820	14.147	42
42		-228607.495	-83553.847	13.892	41
41		-228594.767	-83559.415	3.035	40
40		-228593.660	-83562.240	2.841	39
39		-228594.797	-83564.845	7.723	M52
M52		-228597.896	-83571.920	8.502	M32
M32		-228605.958	-83569.220	7.572	M51
倍面積		425.795400	面積	212.8977000	
			地積	212.89 m ²	
			坪数	64.40 坪	

地番 住宅4					
No.	標識	X	Y	辺長	点間No.
M52		-228597.896	-83571.920	7.723	39
39		-228594.797	-83564.845	4.004	38
38		-228591.154	-83566.508	3.870	37
37		-228589.609	-83562.959	3.050	36
36		-228586.770	-83561.843	2.843	35
35		-228584.165	-83562.982	1.986	34
34		-228583.374	-83561.160	9.500	25
25		-228574.951	-83565.556	1.278	K.12
K.12		-228575.736	-83566.566	12.327	K-11
K-11		-228581.623	-83577.396	7.342	M33
M33		-228588.579	-83575.042	9.826	M52
倍面積		433.407487	面積	216.7037435	
			地積	216.70 m ²	
			坪数	65.55 坪	

地番 住宅5					
No.	標識	X	Y	辺長	点間No.
K-4		-228588.230	-83556.823	12.530	M78
M78		-228582.206	-83545.836	4.913	M36
M36		-228577.851	-83548.112	13.412	K-9
K-9		-228565.970	-83554.336	1.666	22
22		-228567.041	-83555.612	4.803	23
23		-228570.067	-83559.342	5.860	24
24		-228573.690	-83563.949	10.009	K-3
K-3		-228582.563	-83559.316	0.122	32
32		-228582.671	-83559.259	6.068	K-4
倍面積		419.395582	面積	209.6977910	
			地積	209.69 m ²	
			坪数	63.43 坪	

地番 住宅6					
No.	標識	X	Y	辺長	点間No.
K-5		-228602.825	-83550.426	13.627	M79
M79		-228596.273	-83538.478	5.996	M37
M37		-228590.960	-83541.258	9.878	M78
M78		-228582.206	-83545.836	12.530	K-4
K-4		-228588.230	-83556.823	15.935	K-5
倍面積		415.189262	面積	207.5946310	
			地積	207.59 m ²	
			坪数	62.79 坪	

地番 住宅7					
No.	標識	X	Y	辺長	点間No.
K-6		-228616.313	-83544.515	14.590	M80
M80		-228609.299	-83531.722	3.617	M39
M39		-228606.083	-83533.379	2.705	M38
M38		-228603.672	-83534.606	8.350	M79
M79		-228596.273	-83538.478	13.627	K-5
K-5		-228602.825	-83550.426	14.726	K-6
倍面積		414.341687	面積	207.1708435	
			地積	207.17 m ²	
			坪数	62.66 坪	

地番 住宅8					
No.	標識	X	Y	辺長	点間No.
K-7		-228628.084	-83535.196	10.379	MK82
MK82		-228622.412	-83526.504	2.039	MK81
MK81		-228620.439	-83525.987	7.565	M40
M40		-228613.712	-83529.449	4.963	M80
M80		-228609.299	-83531.722	14.590	K-6
K-6		-228616.313	-83544.515	11.294	31
31		-228626.658	-83539.981	4.992	K-7
倍面積		419.659234	面積	209.8296170	
			地積	209.82 m ²	
			坪数	63.47 坪	