


宇部市大字際波字木船ヶ迫 2 5 4 6 -

宇部市大字際波字栗ノ木原 2 5 6 3 -

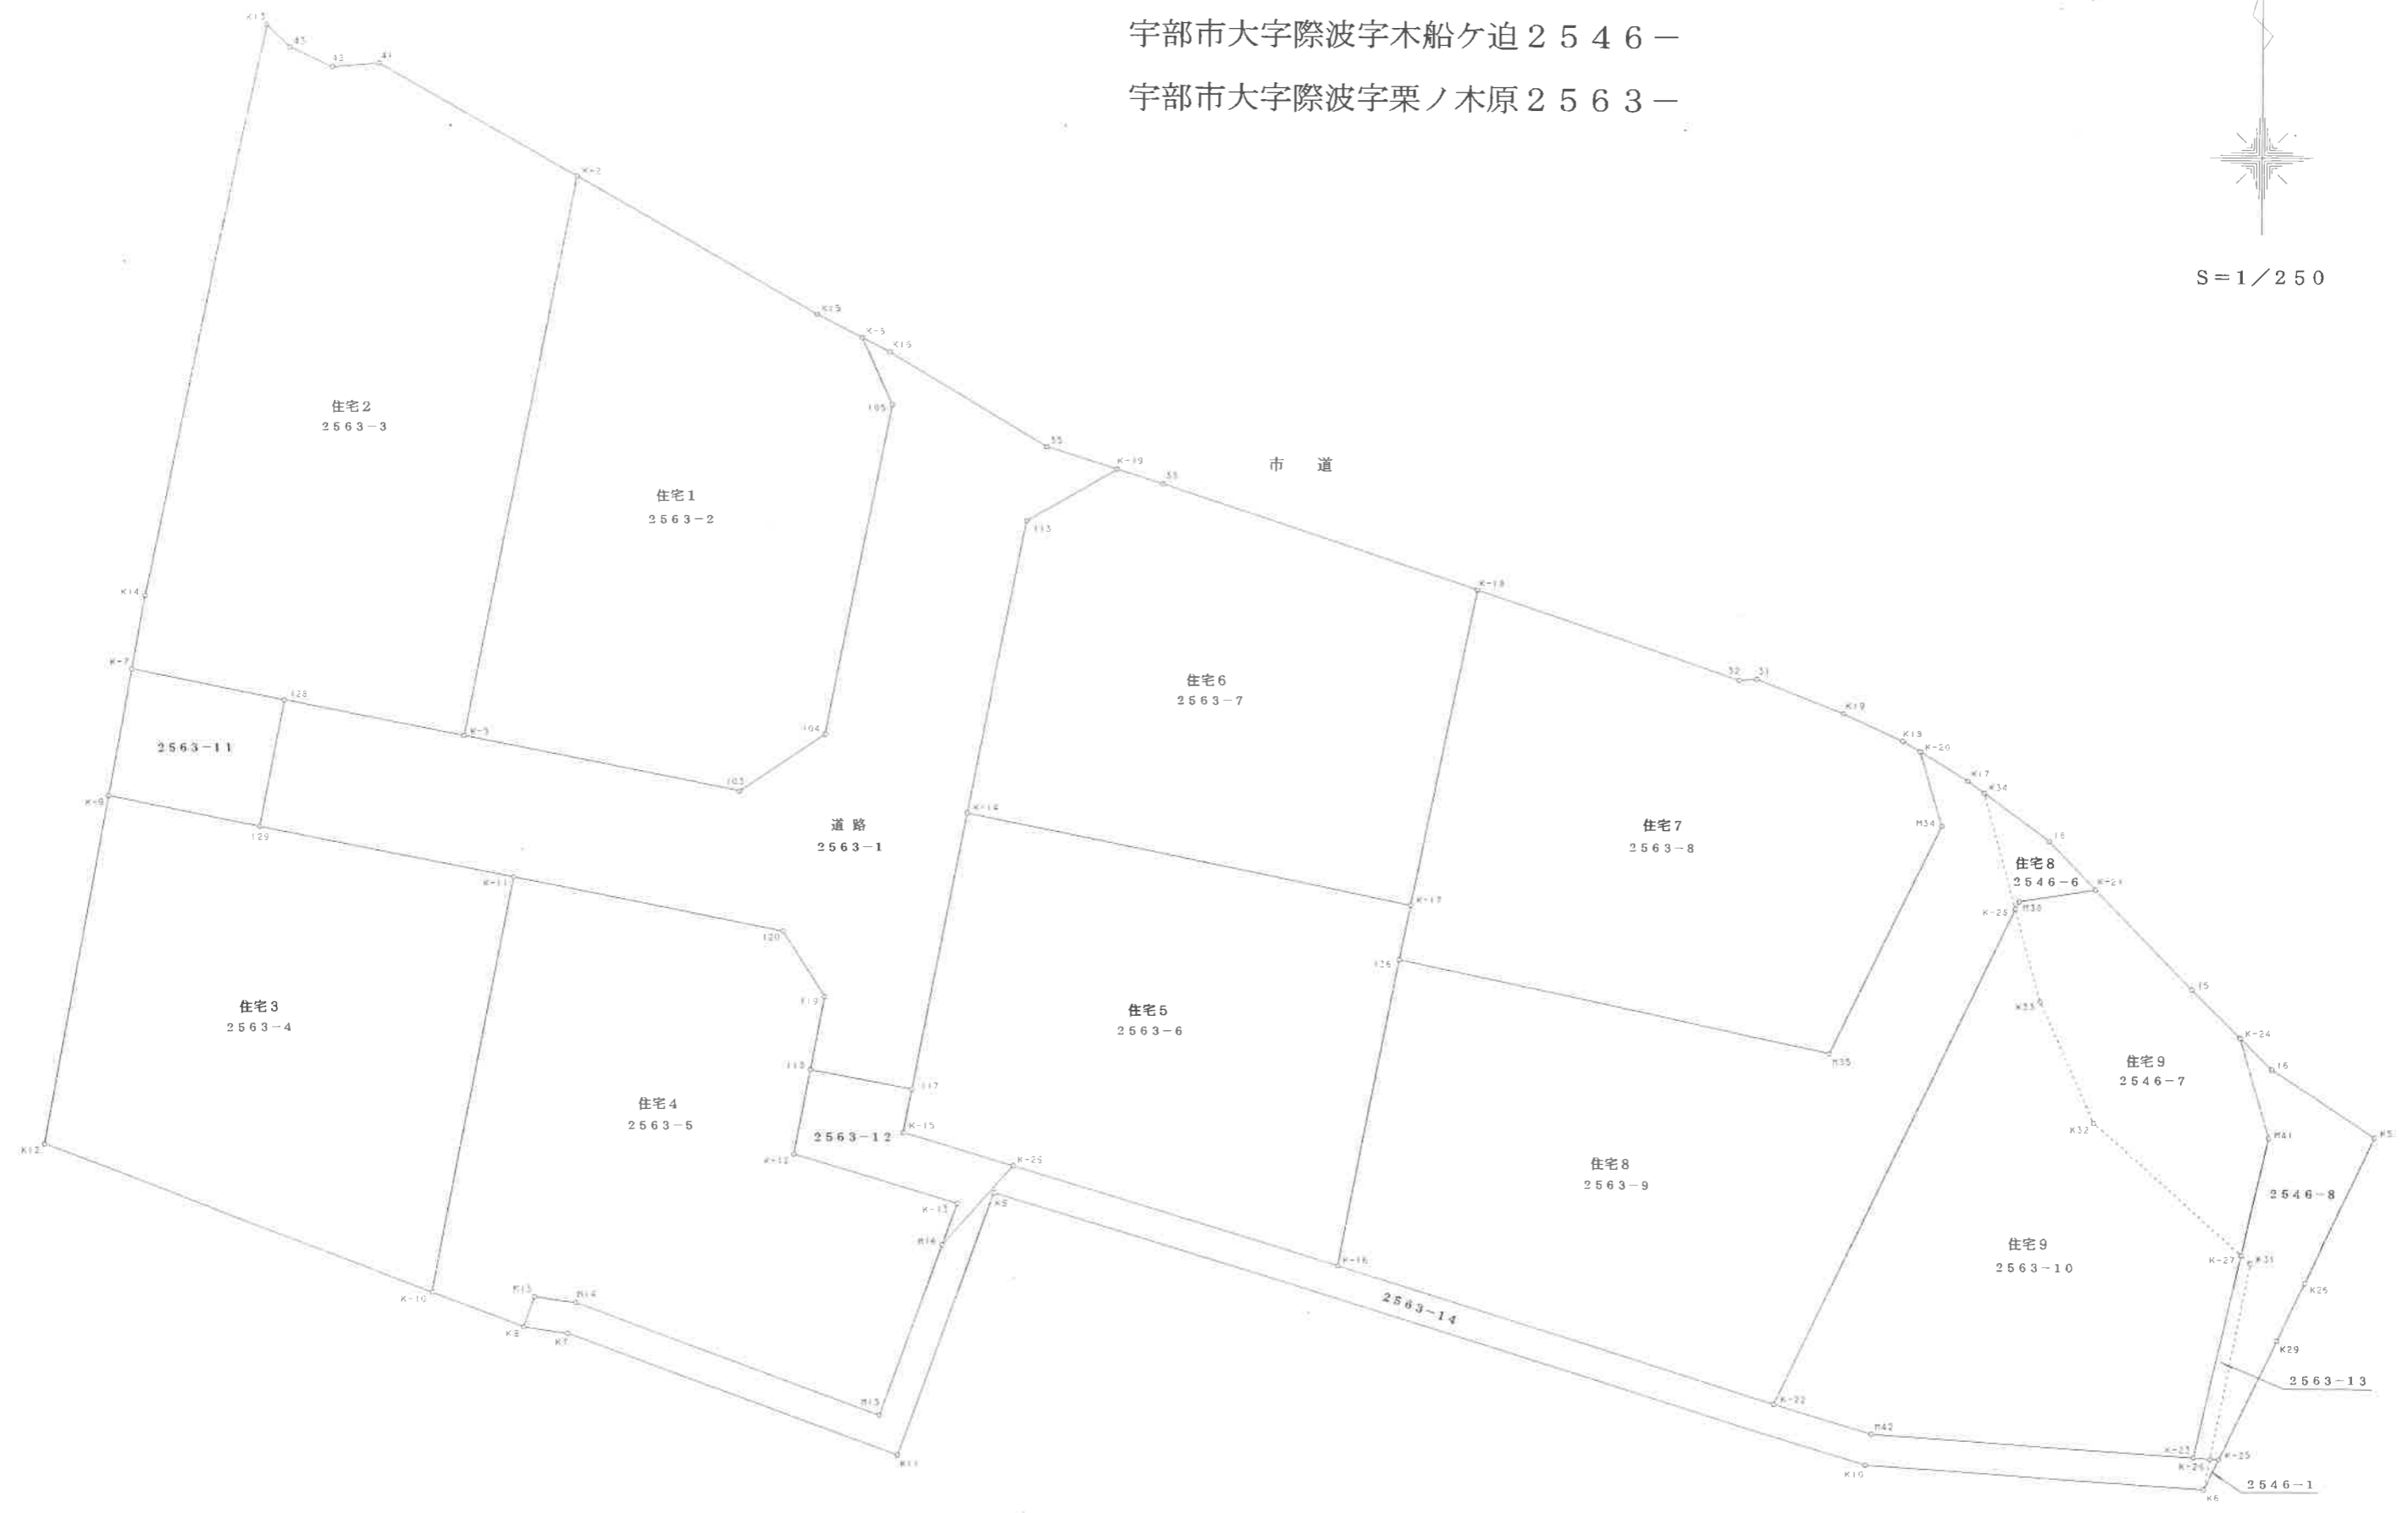

S = 1 / 250



座標求積表

2563-2 住宅1					
No.	標識	X	Y	辺長	点間No.
K-6		-221602.133	-88393.626	1.952	K15
K15		-221601.233	-88395.360	10.765	K-2
K-2		-221595.867	-88404.692	22.149	K-5
K-5		-221617.569	-88409.121	10.920	103
103		-221619.746	-88398.419	4.004	104
104		-221617.536	-88395.079	13.067	105
105		-221604.732	-88392.470	2.844	K-6
倍面積	535.738340	面積	267.8691700		
		地積	257.86 m ²		
		坪数	81.03 坪		

2563-3 住宅2					
No.	標識	X	Y	辺長	点間No.
K-2		-221595.867	-88404.692	8.840	41
41		-221591.461	-88412.356	1.833	42
42		-221591.596	-88414.185	1.848	43
43		-221590.811	-88415.858	1.251	K13
K13		-221589.933	-88416.750	22.648	K14
K14		-221612.063	-88421.568	2.914	K-7
K-7		-221614.927	-88422.112	6.153	128
128		-221616.153	-88416.082	7.103	K-5
K-5		-221617.569	-88409.121	22.149	K-2
倍面積	632.062597	面積	316.0312985		
		地積	316.03 m ²		
		坪数	95.59 坪		

2563-4 住宅3					
No.	標識	X	Y	辺長	点間No.
K-9		-221619.843	-88423.045	13.695	K12
K12		-221633.297	-88425.598	16.164	K-10
K-10		-221639.013	-88410.478	16.283	K-11
K-11		-221623.059	-88407.222	10.052	129
129		-221621.056	-88417.074	6.092	K-9
倍面積	480.935524	面積	240.4677620		
		地積	240.46 m ²		
		坪数	72.74 坪		

2563-5 住宅4					
No.	標識	X	Y	辺長	点間No.
K-11		-221623.059	-88407.222	16.283	K-10
K-10		-221639.013	-88410.478	3.808	K8
K8		-221640.360	-88406.916	1.227	M13
M13		-221639.211	-88406.486	1.612	M14
M14		-221639.446	-88404.891	12.582	M15
M15		-221643.753	-88393.069	6.958	M16
M16		-221637.246	-88390.604	1.682	K-13
K-13		-221635.672	-88390.008	6.617	K-12
K-12		-221633.786	-88396.350	3.309	118
118		-221630.541	-88395.700	2.877	119
119		-221627.720	-88395.134	2.997	120
120		-221625.190	-88396.741	10.695	K-11
倍面積	510.562154	面積	255.2810770		
		地積	255.28 m ²		
		坪数	77.22 坪		

2563-6 住宅5					
No.	標識	X	Y	辺長	点間No.
K-14		-221620.604	-88389.585	10.912	117
117		-221631.296	-88391.764	1.700	K-15
K-15		-221632.963	-88392.103	4.467	K-29
K-29		-221634.237	-88387.821	13.192	K-16
K-16		-221637.998	-88375.176	12.003	136
136		-221626.234	-88372.792	2.158	K-17
K-17		-221624.119	-88372.358	17.581	K-14
倍面積	470.815347	面積	235.4076735		
		地積	235.40 m ²		
		坪数	71.21 坪		

2563-7 住宅6					
No.	標識	X	Y	辺長	点間No.
K-19		-221607.219	-88383.771	4.030	113
113		-221609.226	-88387.266	11.612	K-14
K-14		-221620.604	-88389.585	17.581	K-17
K-17		-221624.119	-88372.358	12.534	K-18
K-18		-221611.840	-88369.841	12.814	33
33		-221607.788	-88381.999	1.861	K-19
倍面積	469.060232	面積	234.5301160		
		地積	234.53 m ²		
		坪数	70.94 坪		

2563-8 住宅7					
No.	標識	X	Y	辺長	点間No.
K-18		-221611.840	-88369.841	12.534	K-17
K-17		-221624.119	-88372.358	2.158	136
136		-221626.234	-88372.792	17.104	M35
M35		-221629.657	-88356.034	9.817	M34
M34		-221620.811	-88351.776	3.000	K-20
K-20		-221617.937	-88352.639	0.787	K18
K18		-221617.533	-88353.315	2.526	K19
K19		-221616.490	-88355.616	3.611	31
31		-221615.179	-88358.981	0.693	32
32		-221615.228	-88359.673	10.718	K-18
倍面積	500.617698	面積	250.3088490		
		地積	250.30 m ²		
		坪数	75.71 坪		

2546-6 住宅8					
No.	標識	X	Y	辺長	点間No.
K34		-221619.527	-88350.120	4.655	K-28
K-28		-221624.015	-88348.879	0.327	M38
M38		-221623.720	-88349.737	3.000	K-21
K-21		-221623.239	-88345.775	2.596	18
18		-221621.376	-88347.583	3.139	K34
倍面積	15.470098	面積	7.7350490		
		地積	7.73 m ²		
		坪数	2.33 坪		

2563-9 住宅8					
No.	標識	X	Y	辺長	点間No.
K-20		-221617.937	-88352.639	3.000	M34
M34		-221620.811	-88351.776	9.817	M35
M35		-221629.657	-88356.034	17.104	136
136		-221626.234	-88372.792	12.003	K-16
K-16		-221637.998	-88375.176	17.855	K-22
K-22		-221643.089	-88358.062	21.169	K-28
K-28		-221624.015	-88348.879	4.655	K34
K34		-221619.527	-88350.120	0.800	K17
K17		-221619.056	-88350.767	2.180	K-20
倍面積	584.494609	面積	292.2473045		
		地積	292.24 m ²		
		坪数	88.40 坪		

総計 299.9823535

2546-7 住宅9					
No.	標識	X	Y	辺長	点間No.
K-21		-221623.239	-88345.775	3.000	M38
M38		-221623.720	-88348.737	0.327	K-28
K-28		-221624.015	-88348.879	3.714	K33
K33		-221627.595	-88347.888	5.121	K32
K32		-221632.259	-88345.774	7.624	K-27
K-27		-221637.302	-88340.055	4.601	M41
M41		-221632.817	-88339.029	4.000	K-24
K-24		-221628.974	-88340.142	2.661	15
15		-221627.098	-88342.030	5.377	K-21
倍面積	138.425218	面積	69.2126090		
		地積	69.21 m ²		
		坪数	20.93 坪		

2563-10 住宅9					
No.	標識	X	Y	辺長	点間No.
K-28		-221624.015	-88348.879	21.169	K-22
K-22		-221643.089	-88358.062	3.923	M42
M42		-221644.208	-88354.301	12.500	K-23
K-23		-221645.043	-88341.827	7.941	K-27
K-27		-221637.302	-88340.055	7.624	K32
K32		-221632.259	-88345.774	5.121	K33
K33		-221627.595	-88347.888	3.714	K-28
倍面積	395.819773	面積	197.9098865		
		地積	197.90 m ²		
		坪数	59.86 坪		

総計 267.1224955